

SUPERLOT B  
12-13ha

STAGE 1B

AMENDED ENDORSED PLANS

PLANNING AND ENVIRONMENT ACT 1987  
GREATER BENDIGO PLANNING SCHEME

PLAN REFERRED TO IN PLANNING PERMIT  
NO: AM/337/2017/C

Delegated Officer: Peter O'Brien  
For and on behalf of the City of Greater Bendigo


Date: 24 July 2025

Page 1 of 3

Proposed Plan of Subdivision  
29 Emu Creek Road, Strathfieldsaye  
Stage Plan

Co-ordinate Datum  
MGA55


Scale A3  
1 : 2500

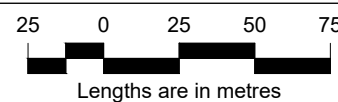

Date	19/02/2025	Sheet	1	of	2
Drawing No.	304122-V12-PPS	Version	12		
CAD Ref.	G:\30\304122\PLANNING\ACAD				
Drawn By	SP	Checked By	MR		
REV	AMENDMENT	APPROVED	DATE		



16 Bridge Street  
PO Box 1064  
Bendigo Vic 3550  
T 61 3 5448 2500  
spiire.com.au

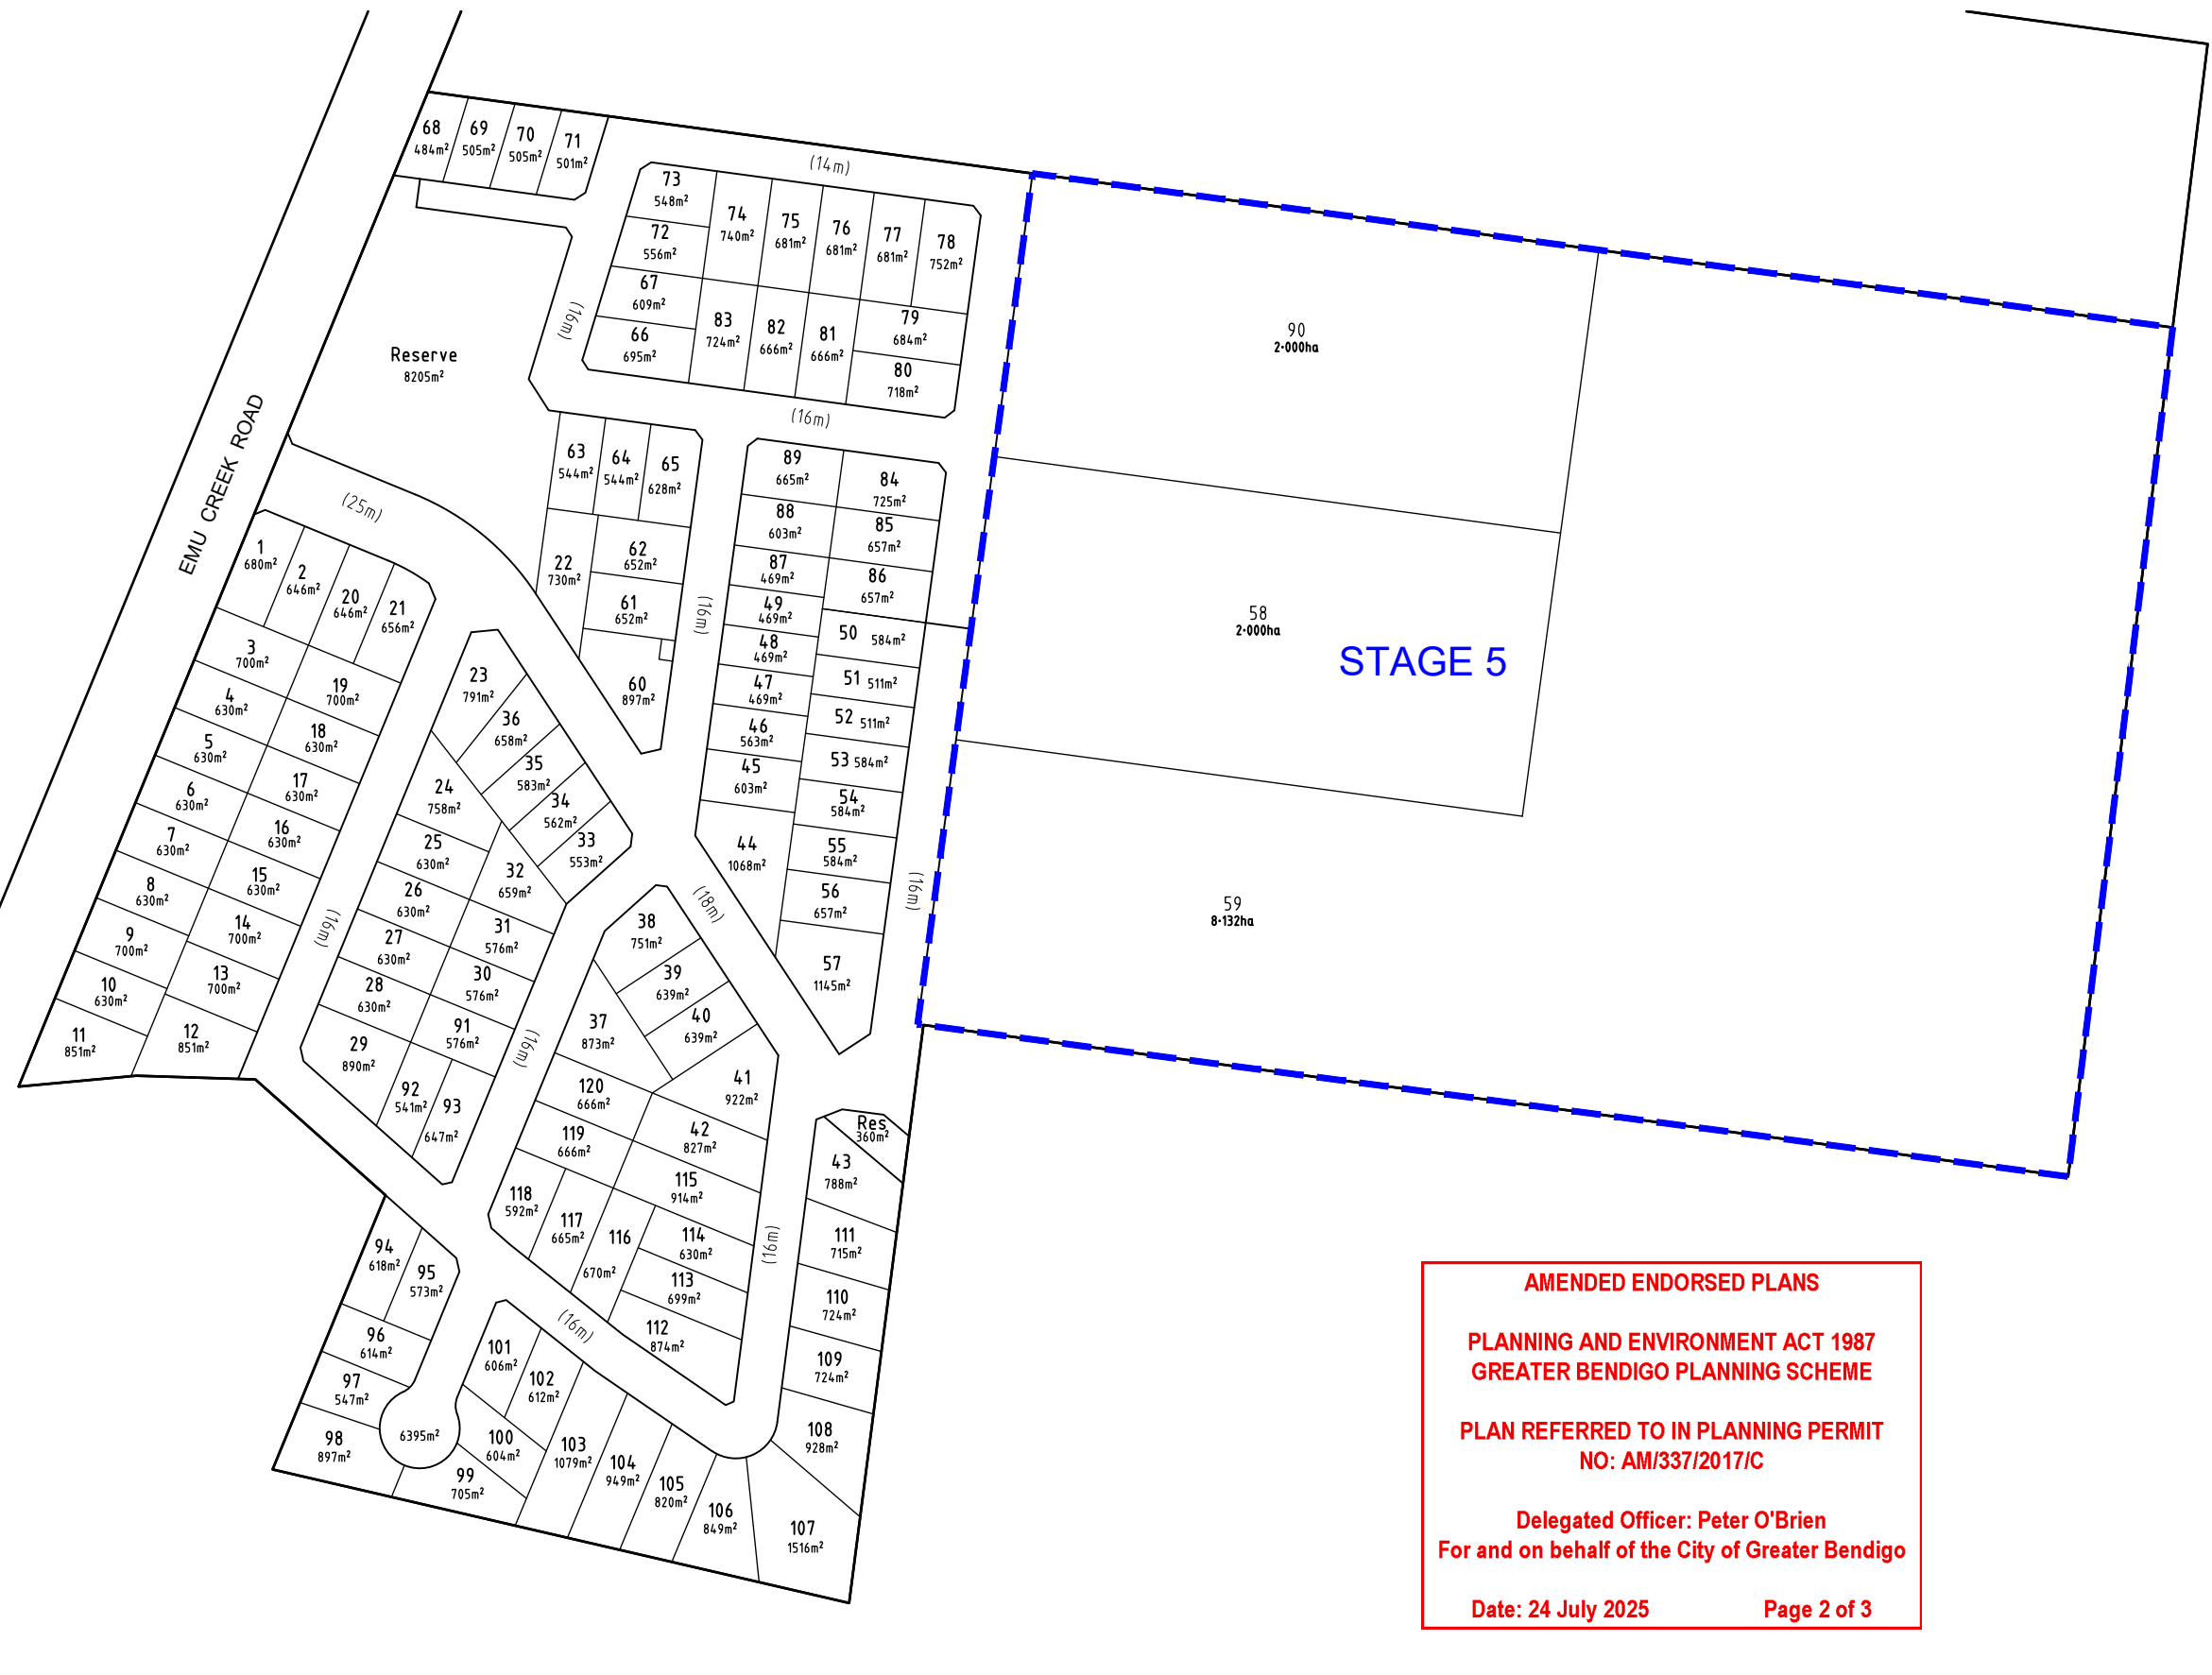

## Page 2 of 3

16 Bridge Street  
PO Box 1064  
Bendigo Vic 3550  
T 61 3 5448 2500  
spiire.com.au